


P:\13655-002\DWG\13655-002_BUILDING LAYOUT PLAN.dwg, STANDARD SHEET, 6/6/2024 9:10:34 AM, Bennett, Joel



Larson Design Group
3000 WESTINGHOUSE DRIVE
SUITE 400
CRANBERRY TWP, PA 16066
(877) 323-6603

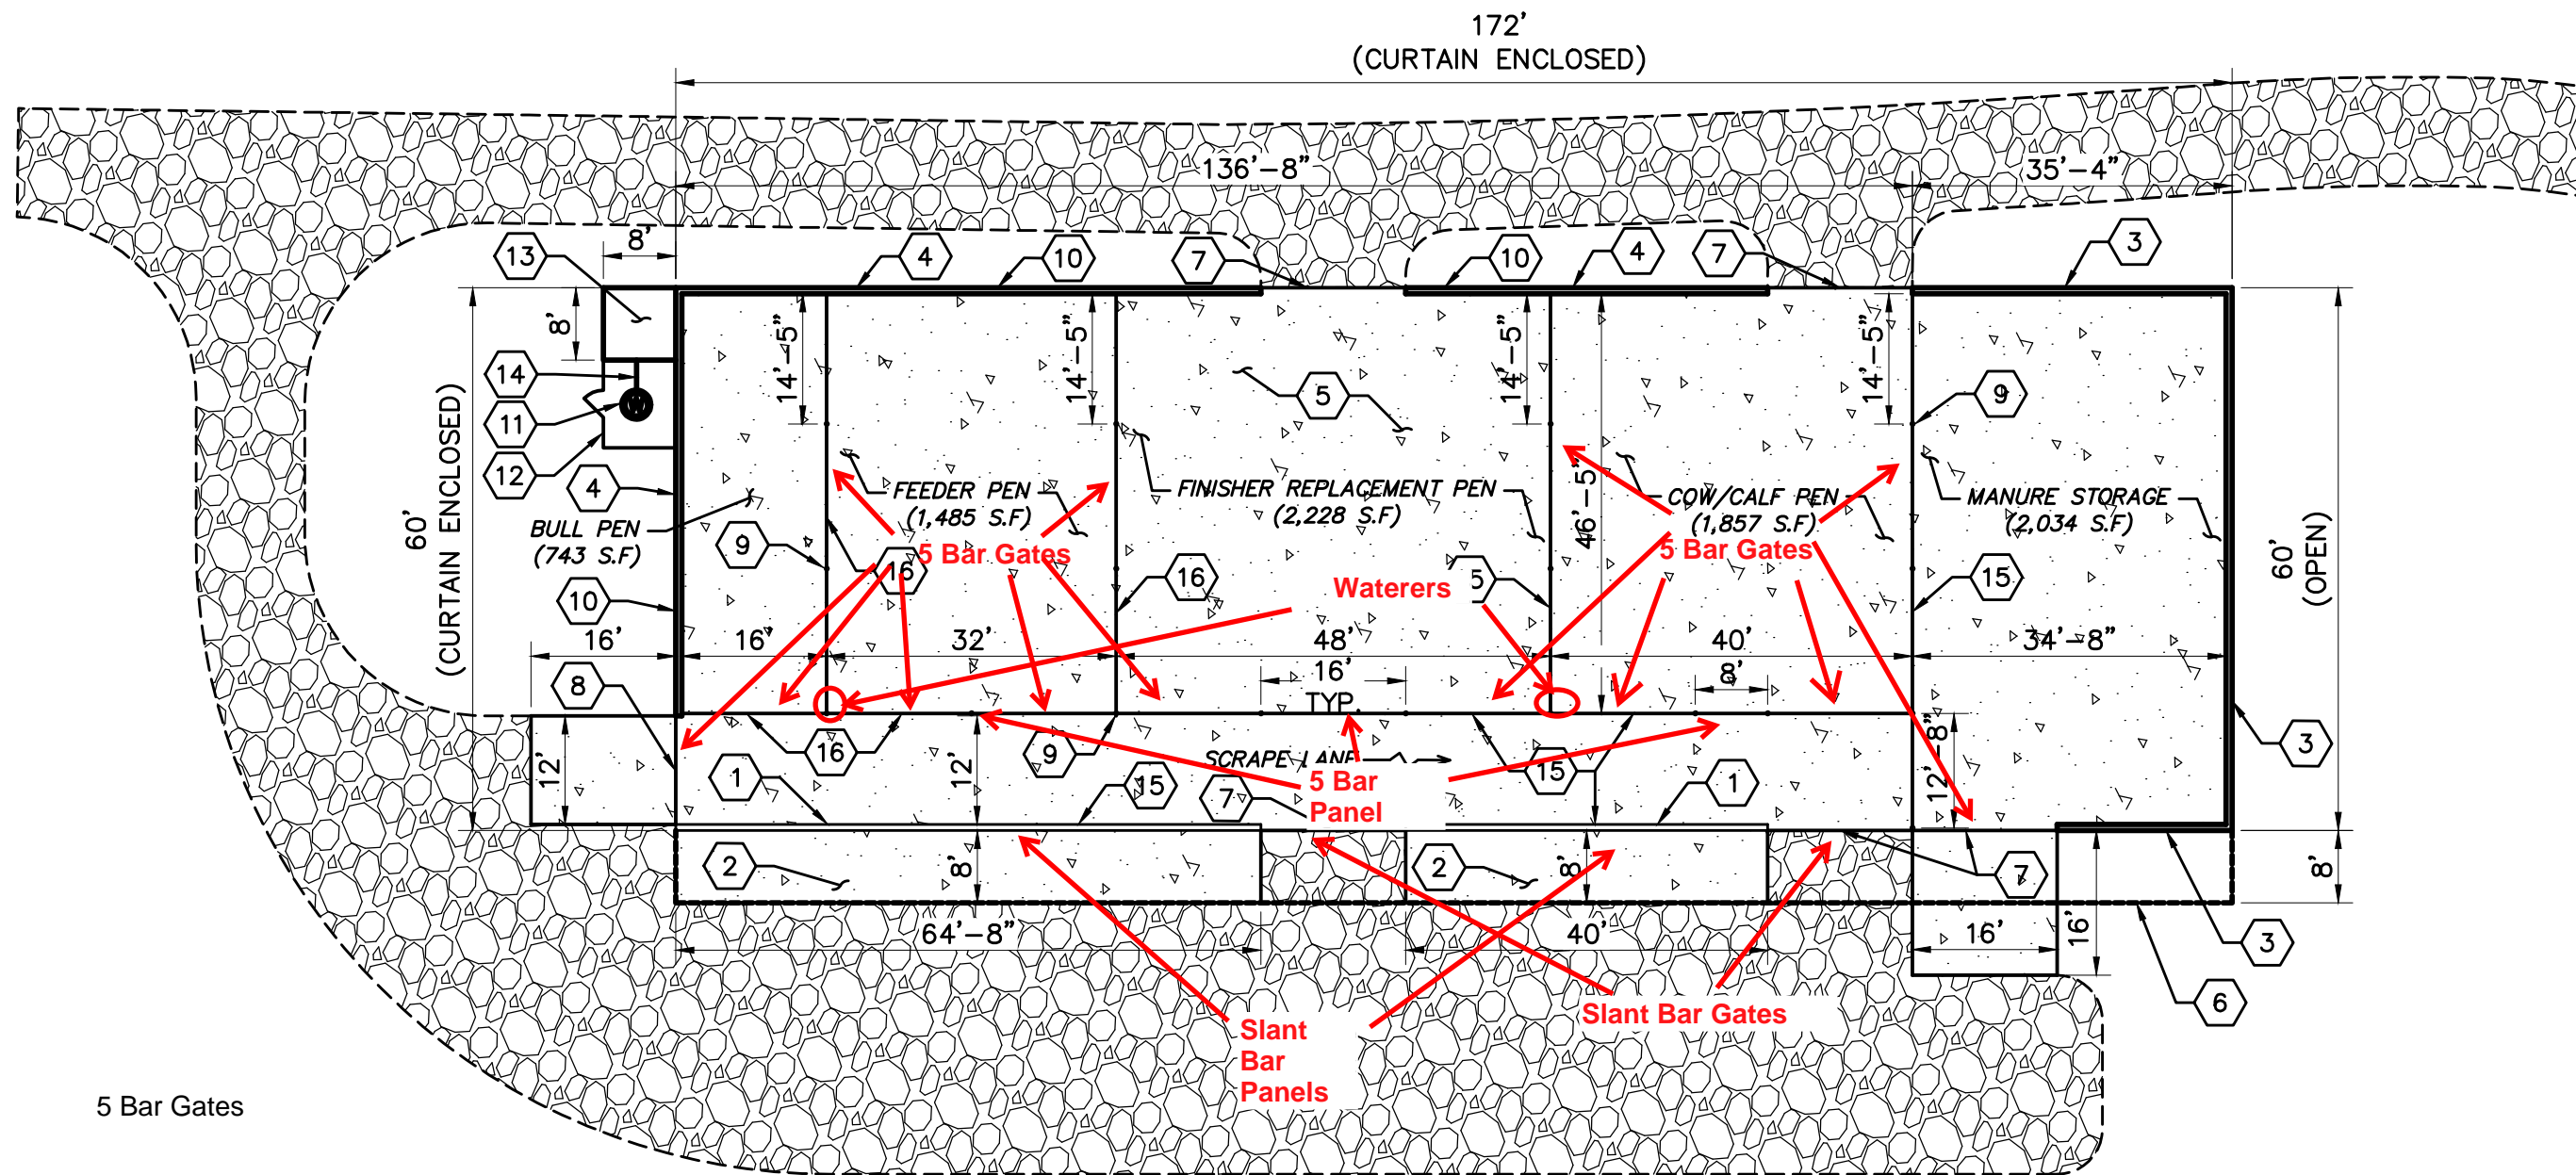

1 BUILDING LAYOUT PLAN
SCALE: 1"=20'

20 0 20 40 FEET
SCALE: 1"=20'

Typical Site Plan Keynotes

- | | |
|--|--|
| 1 PROPOSED 15" HIGH CURB. | 10 INSTALL SAFETY FENCING ALONG TOP OF NORTH AND EAST 4' WALL. |
| 2 PROPOSED FEED TABLE. | 11 PROVIDE DOMESTIC WATER WELL PER DETAIL. |
| 3 PROVIDE 6' CONCRETE WALL. | 12 INSTALL SAFETY FENCING AROUND PROPOSED WATER WELL. |
| 4 PROVIDE 4' CONCRETE WALL. | 13 PROVIDE INSULATED ROOM TO HOUSE PUMPING PLANT. |
| 5 REINFORCED CONCRETE SLAB. | 14 1" PVC SCHEDULE 40 WATER SUPPLY LINE. MINIMUM BURY DEPTH OF 3.5'. |
| 6 PROPOSED 8' ROOF OVERHANG. | 15 INSTALL SLANT BAR GATES WITH HEADLOCKS. |
| 7 PROPOSED 16' LIVESTOCK GATE, TYP. | 16 INSTALL SLANT BAR GATES. |
| 8 PROPOSED 12' LIVESTOCK GATE, TYP. | |
| 9 PROVIDE 6"Ø STEEL POSTS BURIED 2' IN CONCRETE AND 4' ABOVE GRADE, TYP. | |

Legend

- PROPOSED
- X — FENCE (SHEET C-504)
 - ▒ REINFORCED CONCRETE (1/C-503)
 - BUILDING LINE/WALL
 - CURB (4/C-503)
 - GRAVEL

MARK	DATE	COMMENT
0	YYYY-MM-DD	COMMENT

STEVENS FARM PROJECT
685 WATERTON ROAD
SHICKSHINNY, PA 18655

BUILDING LAYOUT PLAN
CONCEPT PLAN

Date: _____
Project No.: 13655-002
Sheet No.: **CS102**

NOT FOR CONSTRUCTION