
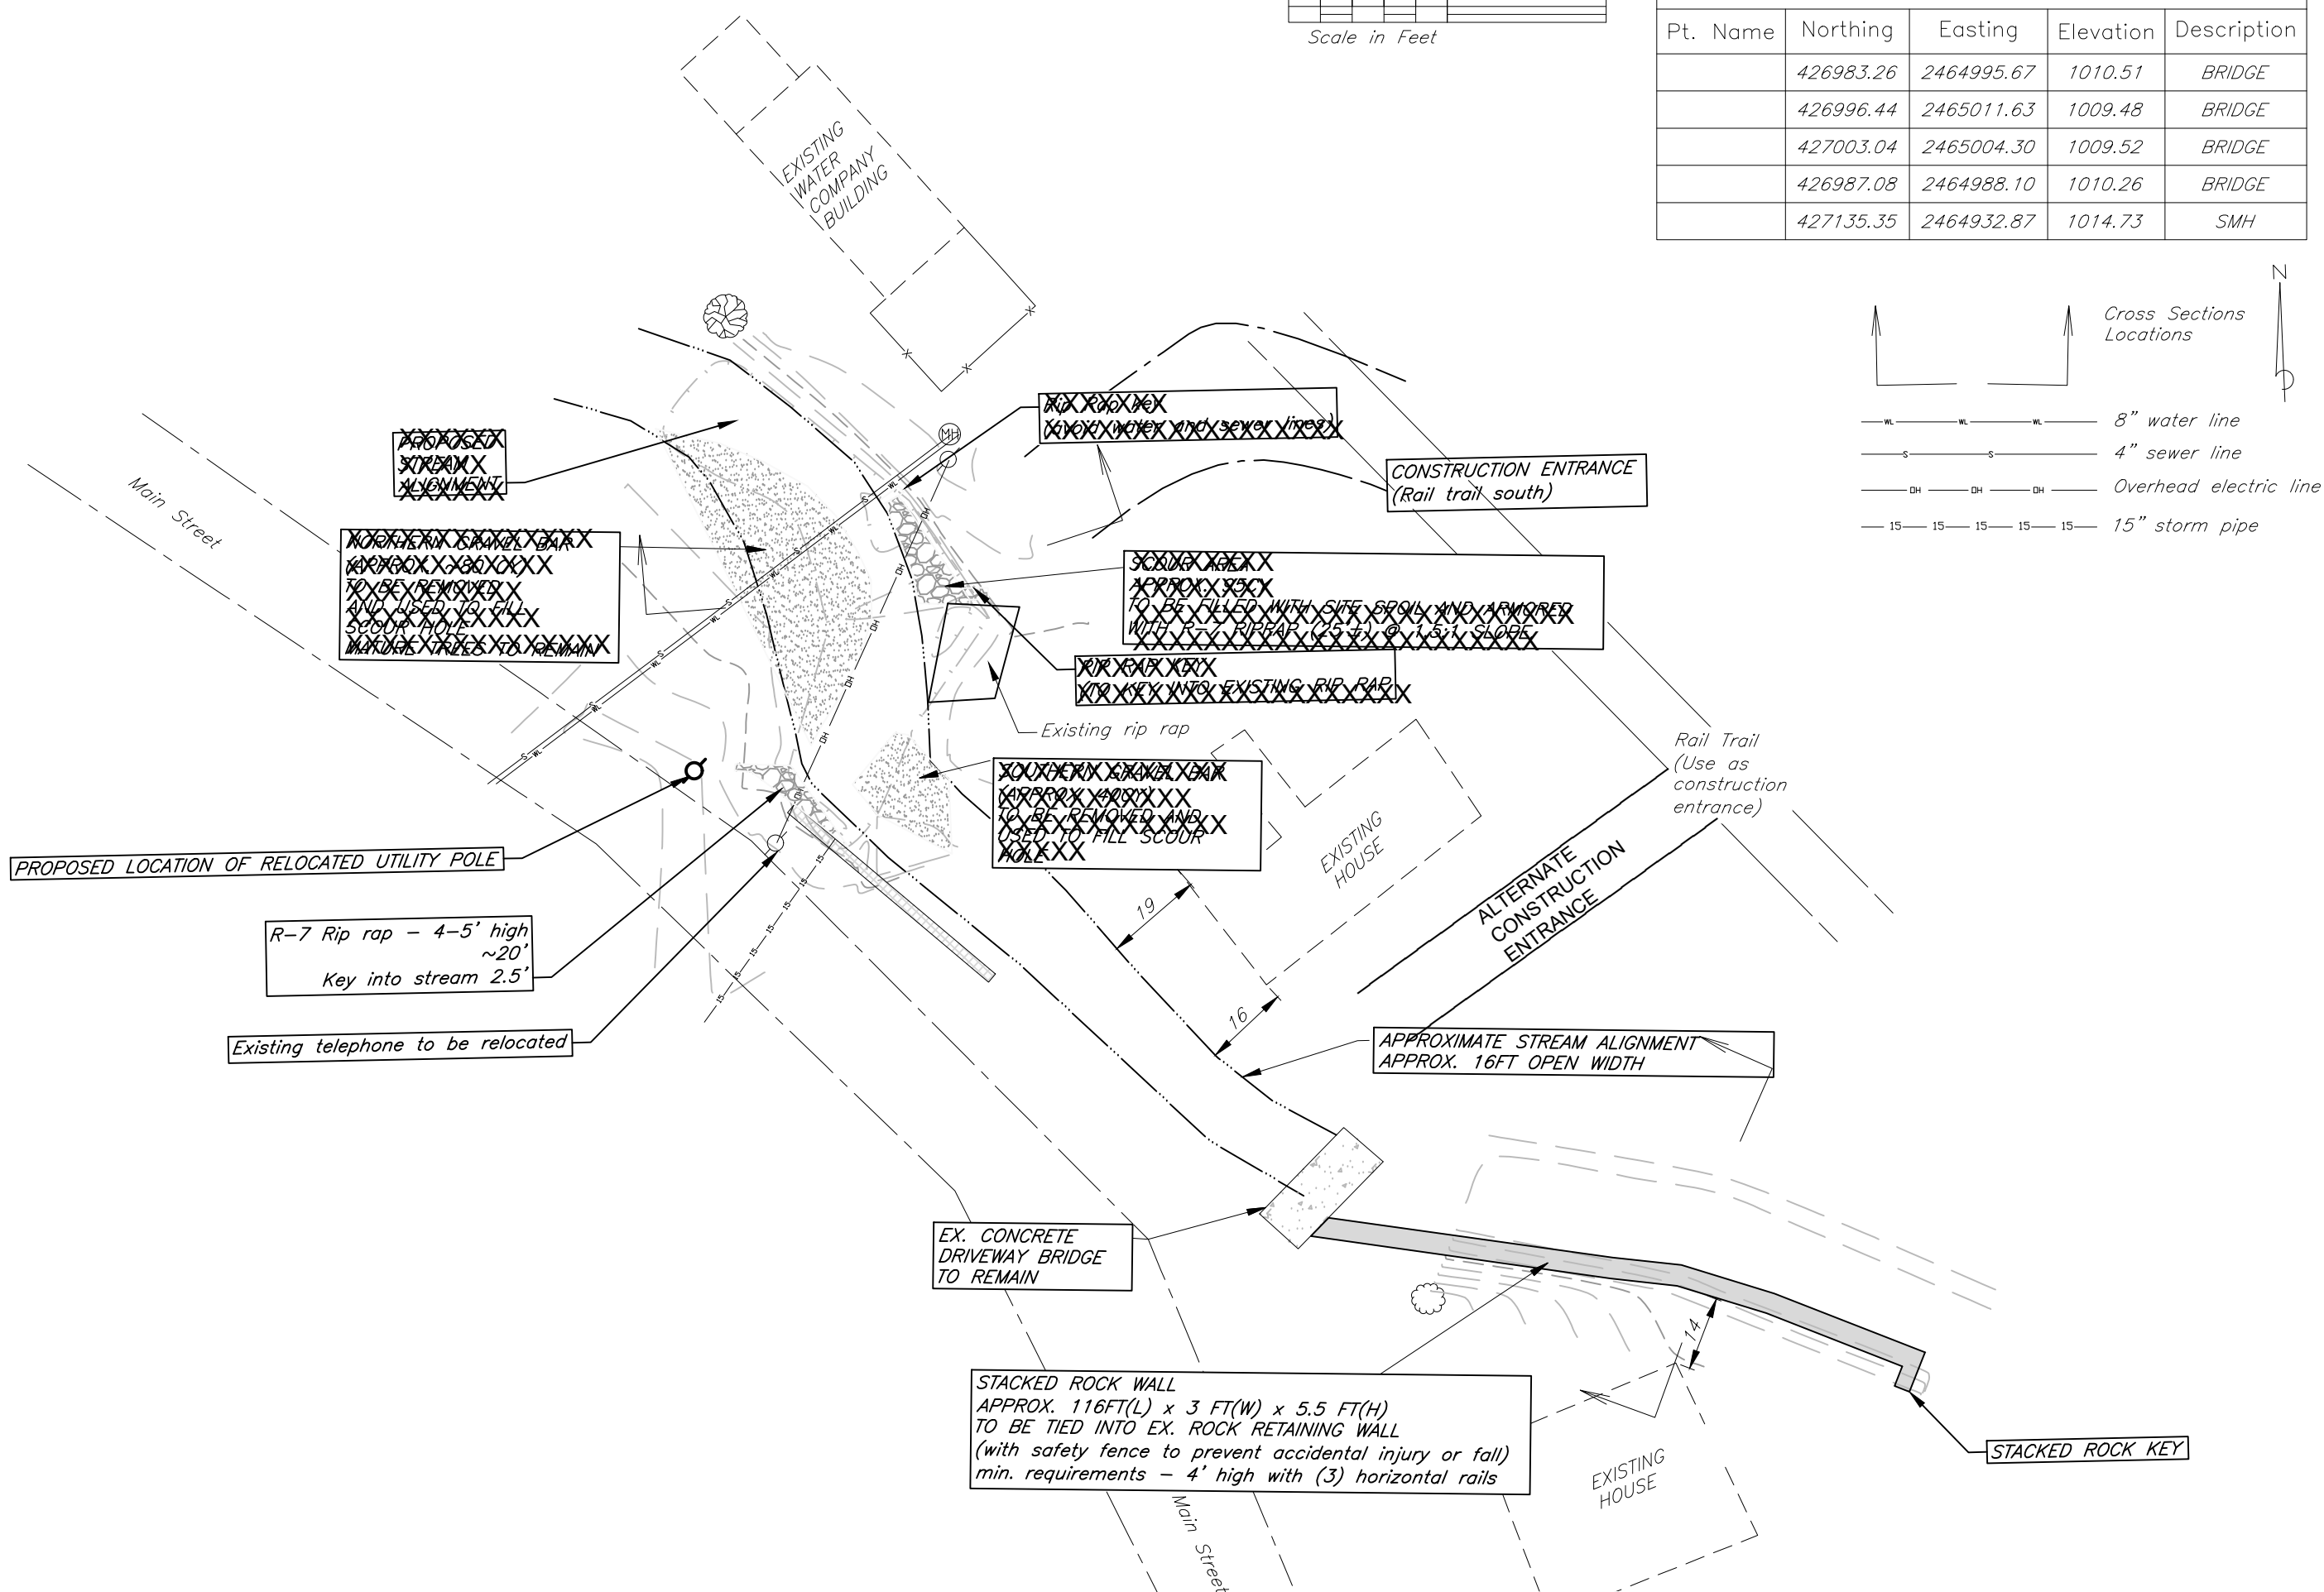


Point Table				
Pt. Name	Northing	Easting	Elevation	Description
	426983.26	2464995.67	1010.51	BRIDGE
	426996.44	2465011.63	1009.48	BRIDGE
	427003.04	2465004.30	1009.52	BRIDGE
	426987.08	2464988.10	1010.26	BRIDGE
	427135.35	2464932.87	1014.73	SMH

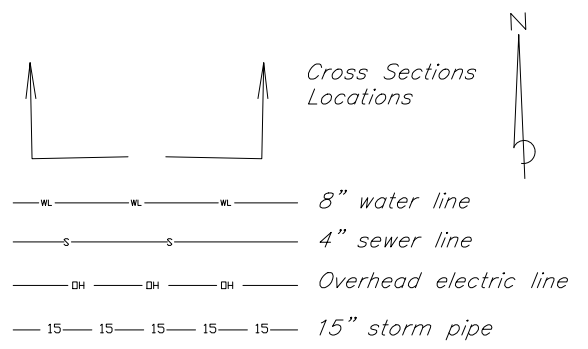

Date 6-24

Designed JMB / MB

Drawn JMB

Checked

Approved

211 NORTH MAIN STREET, SHAVERSTOWN, PA

EWP - DSR

PLAN VIEW

LUZERNE COUNTY, PENNSYLVANIA

United States Department of Agriculture

USDA

Natural Resources Conservation Service

File No.

Drawing No.

6 of 35

Sheet 1 of 1